

RELLENO SANITARIO DEL DISTRITO METROPOLITANO DE QUITO

9967900=mN

General
 Revision number 0
 Number of points 21316
 Minimum X coordinate 515350.351m
 Minimum Y coordinate 996853.546m
 Maximum X coordinate 516341.238m
 Maximum Y coordinate 9968078.457m
 Minimum elevation 2542.108m
 Maximum elevation 2669.704m
 Mean elevation 2632.897m


Extended
 2D surface area 698248.92sq.m
 3D surface area 789656.66sq.m
 Minimum grade/slope 0.00%
 Maximum grade/slope 215520.25%
 Mean grade/slope 55.10%

TIN
 Number of triangles 42444
 Maximum triangle area 3064.93sq.m
 Minimum triangle area 0.00sq.m
 Minimum triangle length 0.001m
 Maximum triangle length 127.226m

9967400=mN

9966900=mN


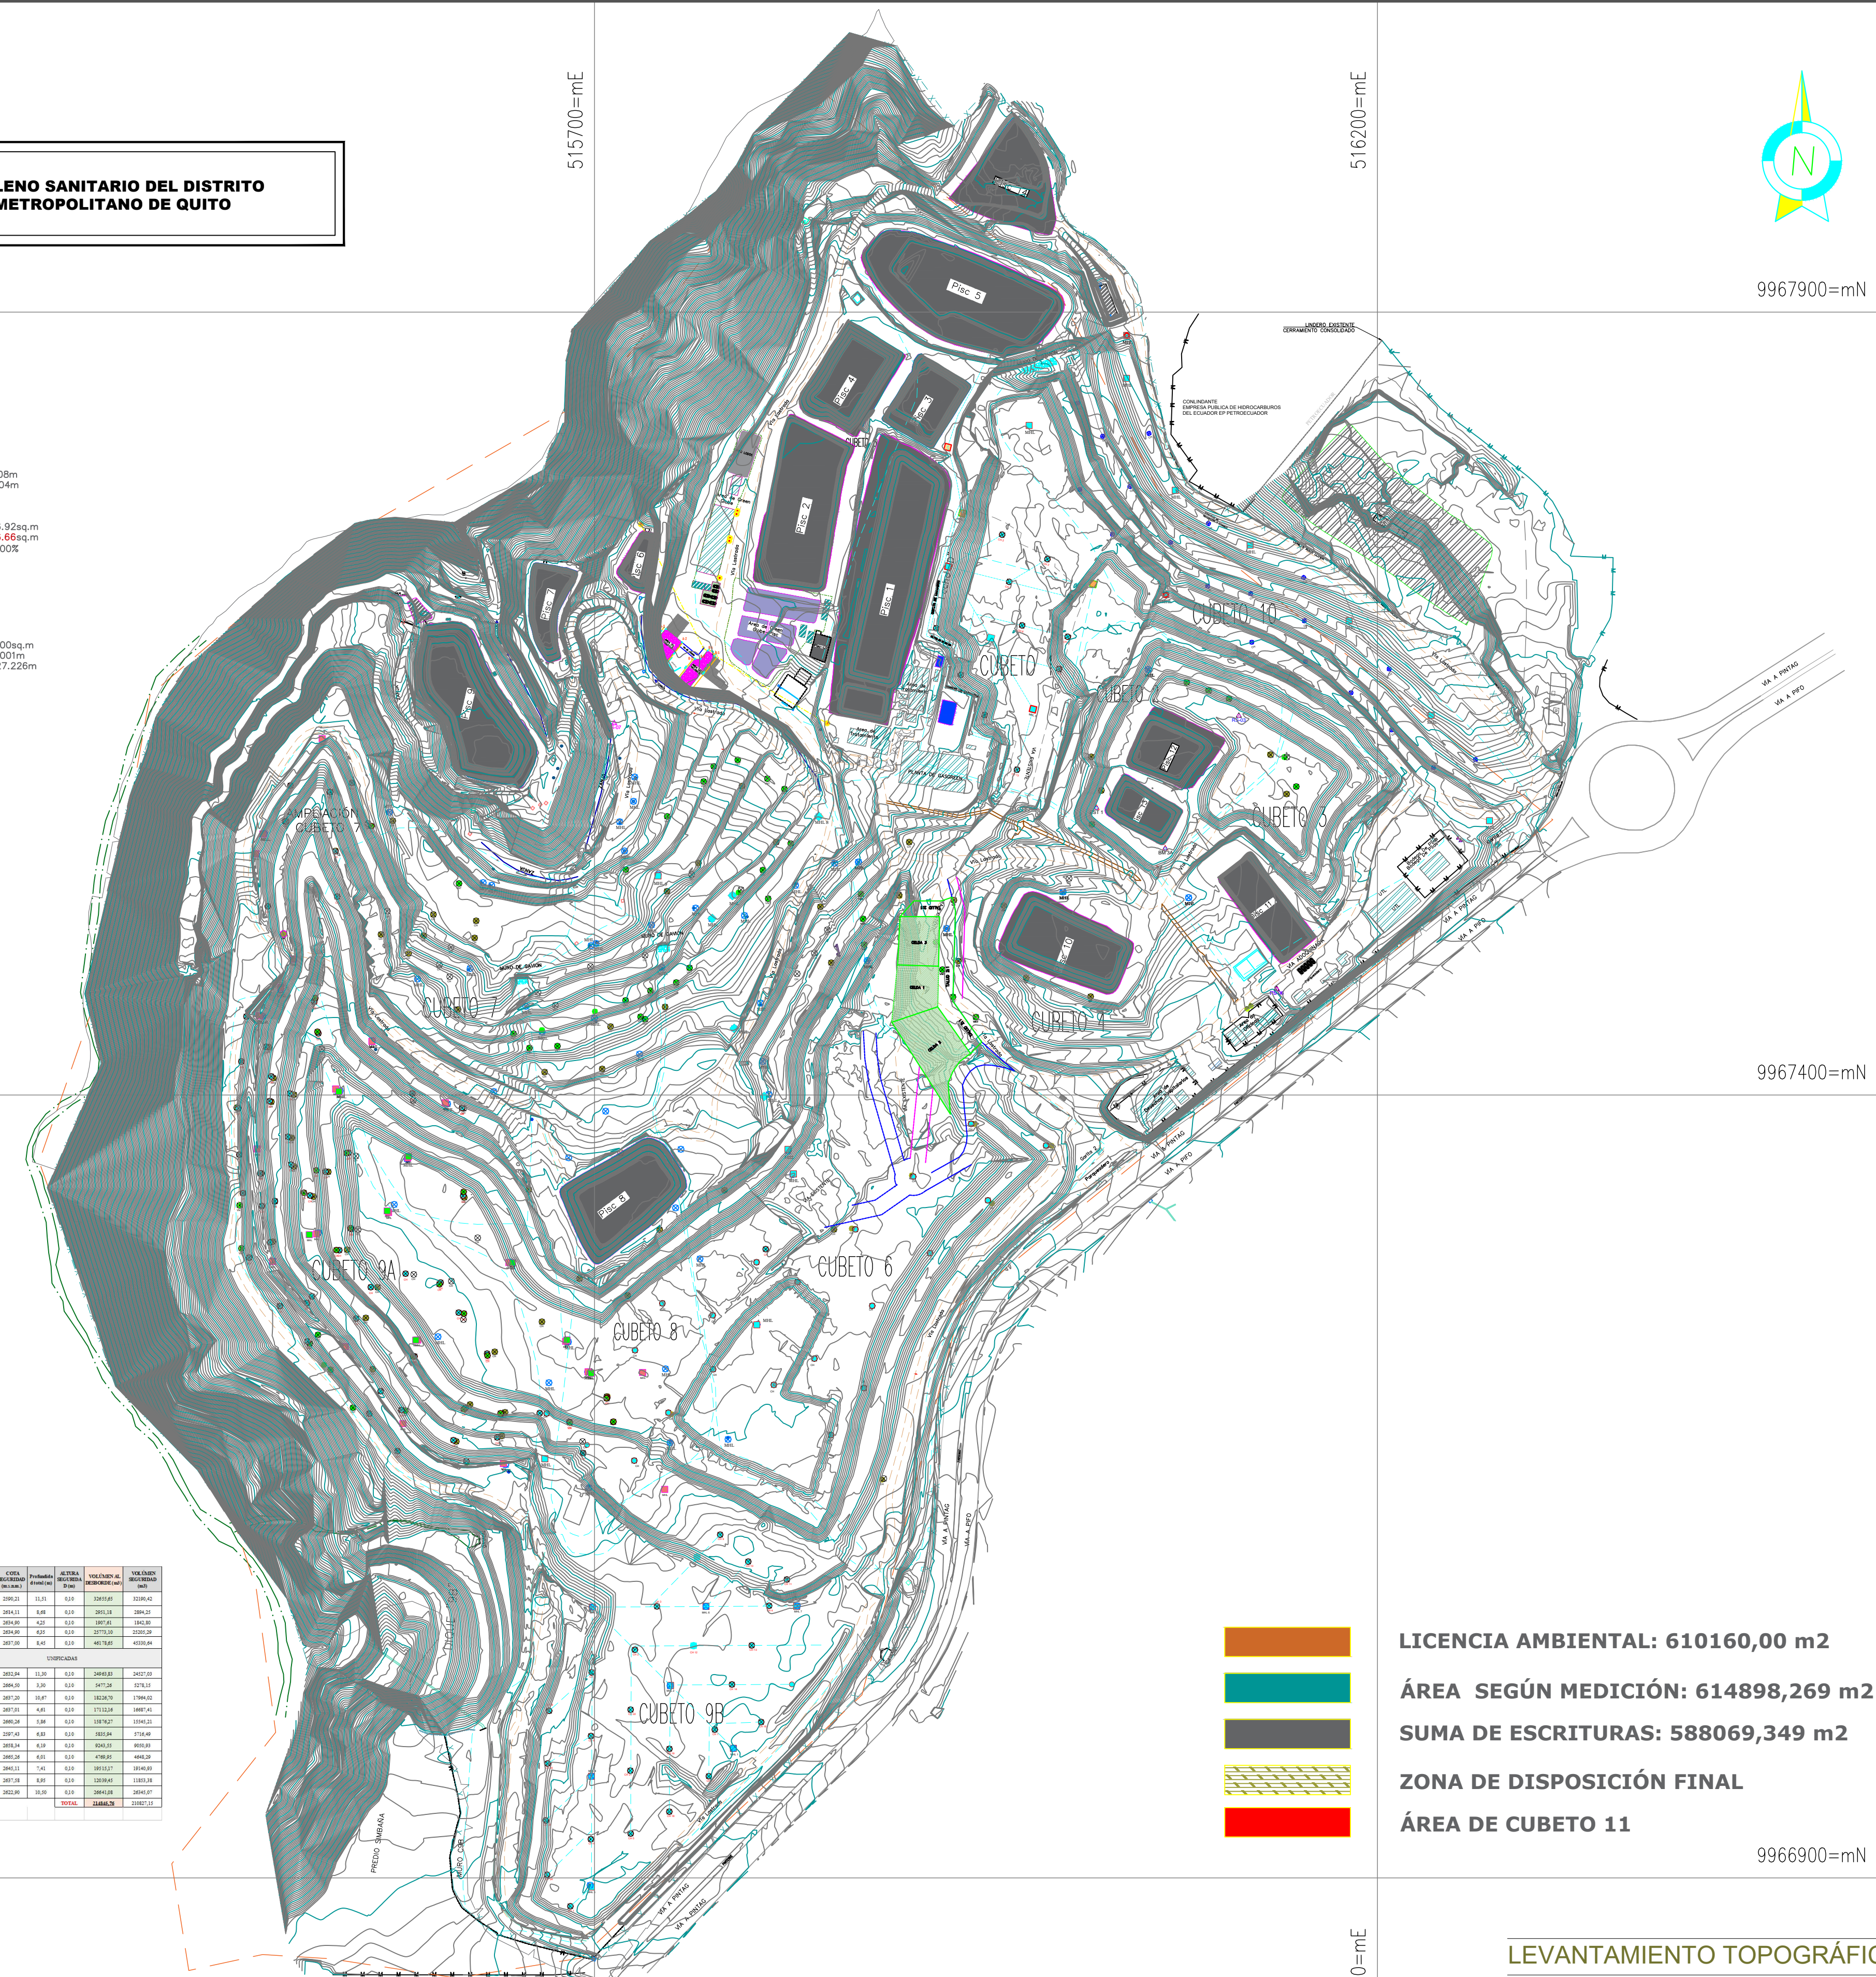

LICENCIA AMBIENTAL: 610160,00 m2
ÁREA SEGÚN MEDICIÓN: 614898,269 m2
SUMA DE ESCRITURAS: 588069,349 m2
ZONA DE DISPOSICIÓN FINAL
ÁREA DE CUBETO 11

LEVANTAMIENTO TOPOGRÁFICO
 ESCALA 1:2500



CUADRO DE INFORMACIÓN TÉCNICA

SIMBOLOGÍA

CURVA A 6 M	
CURVA A 30 M	
BORDE DE CUBETOS	
LÍNEA DE DRENAJES PRINCIPALES	
BORDES DE PISCINAS CON LIXIVIADO	
BORDES DE PISCINAS PROYECTADO	
MALLA RSQ	
CERCA ALAMBRADA	
CONSTRUCCIONES RSQ	
MURO DE PIEDRA	
POSTE DE LUZ	
HITOS RSQ	

UBICACIÓN:

PIFO	QUITO	PICHINCHA
PARROQUIA	CANTÓN	PROVINCIA

PROYECTO:
RELLENO SANITARIO DE QUITO

CONTIENE:
**LEVANTAMIENTO TOPOGRÁFICO
 RELLENO QUITO**

ESCALA: INDICADAS	FECHA: AGOSTO-2023	CÓDIGO: RSQ
----------------------	-----------------------	----------------

ELABORADO POR: ING PABLO MORENO	APROBADO POR: ING SANTIAGO ANDRADE
------------------------------------	---------------------------------------

ESCALA: INDICADAS	CLAVE CATASTRAL ANTERIOR:	PREDIO:	LOTE #:
----------------------	------------------------------	---------	---------

SELLOS MUNICIPALES:	LÁMINA No 1/1
---------------------	------------------